


--	--

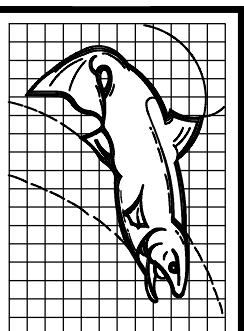

**Salmon Falls**  
Architecture


Biddeford, ME 04005

(207) 283-4247  
(207) 284-4548 (FAX)

DRAWN: XXX
CHECKED:
DATE:
PROJECT NO. XXXX

**CROSS SECTION**  
SCALE: 1/2" = 1'-0"

**A-**

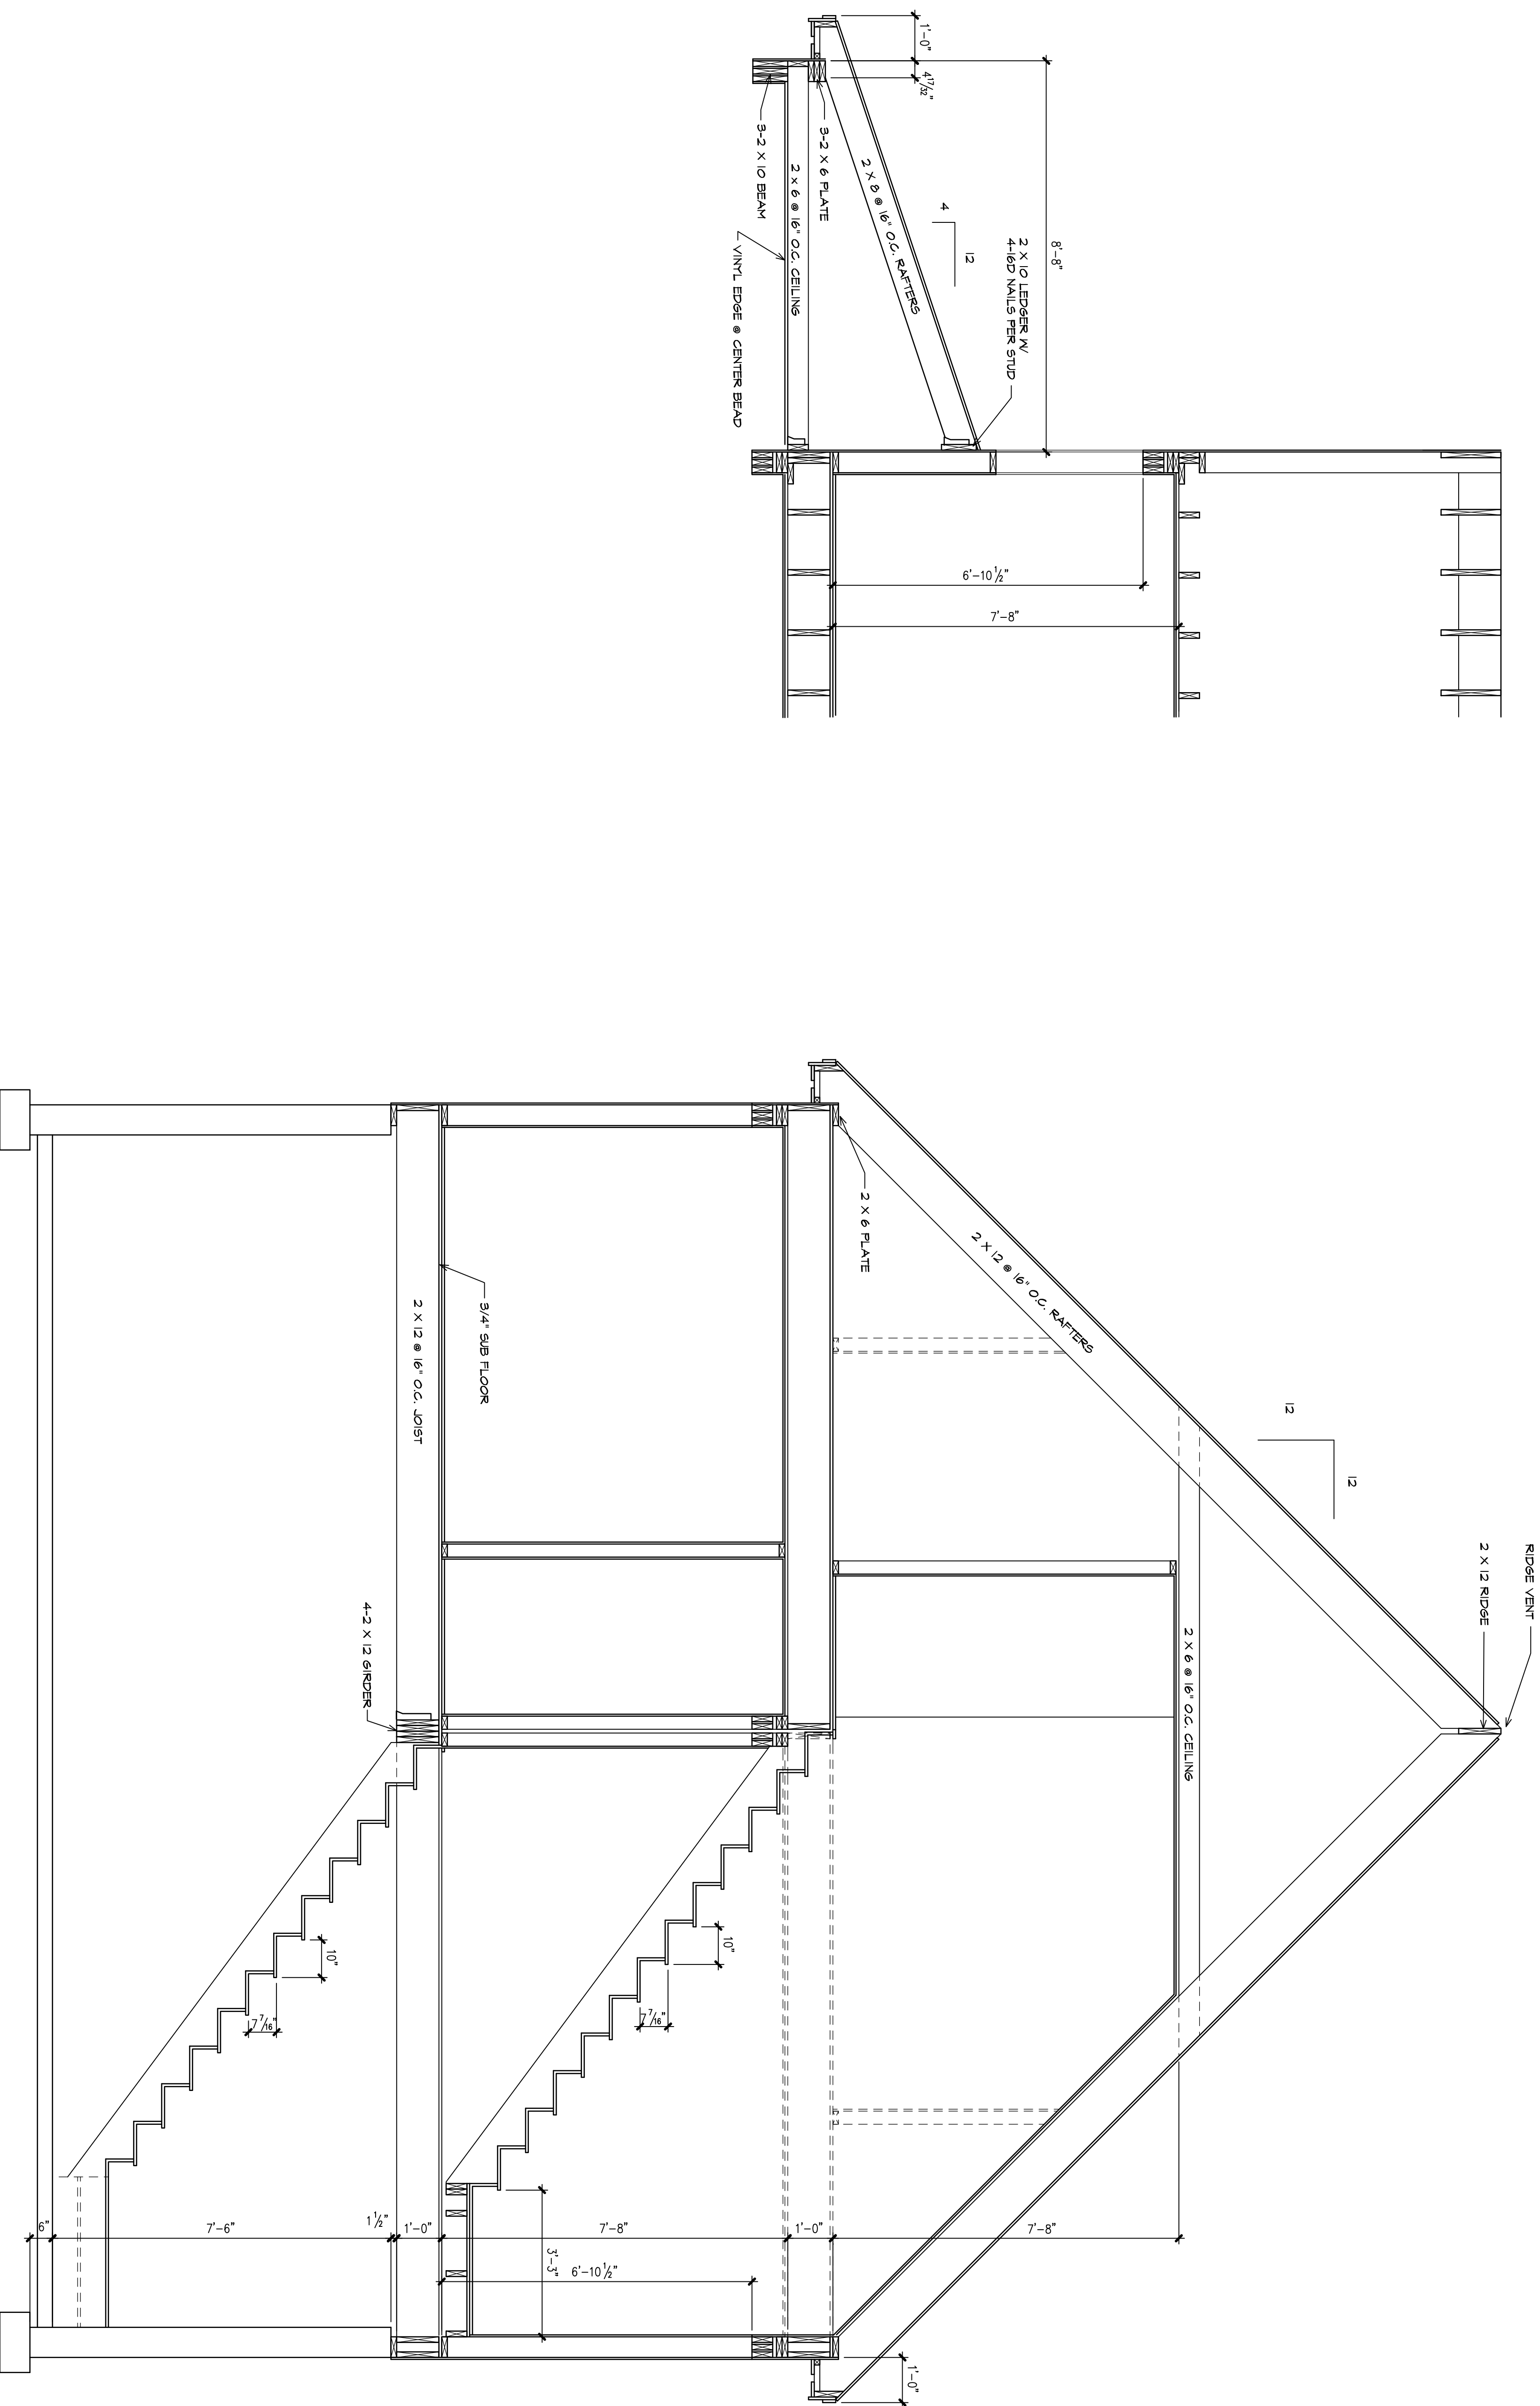

**SEE COVER SHEET FOR GENERAL NOTES AND CODE SUMMARY**

INFORMATION SHOWN ON THE COVER SHEET APPLIES TO ALL TRADES FOR THE WORK OF THIS PROJECT AND INCLUDES TYPICAL NOTES AND SPECIFIC CODE REQUIREMENTS FOR THOSE TRADES. CROSS-REFERENCE THE CODE SUMMARY WITH THE DRAWINGS AND SPECIFICATIONS.

**CONTRACTOR SHALL MEASURE AND VERIFY ALL DIMENSIONS AT THE WORK.**

THIS DRAWING IS A PART OF A FULL SET OF DRAWINGS. CONSULTING THE CONTRACT DOCUMENTS FOR THE WORK OF THIS PROJECT. THE ARCHITECTOR ACCEPTS NO RESPONSIBILITY FOR THE CONTRACTOR'S ERRORS OR OMISSIONS IF EACH TRADE DOES NOT HAVE THE FULL SET OF DRAWINGS AND SPECIFICATIONS.

**COPYRIGHT ©**

THE MATERIAL CONTAINED IN THESE DRAWINGS AND THE DESIGN THEREOF ARE INTENDED TO CONVEY ARE THE EXCLUSIVE PROPERTY OF Salmon Falls Architecture, Inc. POSSESSION AND USE HEREOF IS GRANTED ONLY BY SALMON FALLS ARCHITECTURE, INC. TO THE RECIPIENT HEREIN AS AUTHORIZED BY SALMON FALLS ARCHITECTURE, INC. ANY REPRODUCTION OR TRANSMISSION IN ANY FORM OR BY ANY MEANS, ELECTRONIC OR MECHANICAL, INCLUDING PHOTOCOPYING, RECORDING, OR BY ANY INFORMATION STORAGE AND RETRIEVAL SYSTEM, WITHOUT THE WRITTEN PERMISSION OF Salmon Falls Architecture, Inc. IS EXPRESSLY PROHIBITED.